

# FLOOR PLAN

1:100

**NOTES**

BUILDER TO CONNECT TO ELECTRICITY. BUIDDER TO INSTALL LED LIGHTING TO FACILITY INCLUDING TO ISO, STORE, AND ENCLOSURE AREA.

BUILDER TO CONNECT TO ON-SITE BORE WATER SYSTEM

BUILDER TO INCLUDE PUMP AND SEPTIC/STORAGE SYSTEM. REFER TO OTHER TENDER DOCUMENTATION FOR SITE DETAILS

PERIMETER FENCING IS TO BE GARRISON, OR SECURITY FENCING THAT IS UNABLE TO BE CUT WITH BULK CUTTERS

**LEGEND**

HR	HOSE REEL
	PREMIUM RETRACTABLE HOSE, KINK RESISTANT
	2.5kg DRY CHEMICAL FIRE EXT.
	EXIT SIGNAGE
	CONCRETE FINISH
	WET AREA FLOOR FINISH - LINO
	WINDOW NUMBER
	DOOR NUMBER
	GATE NUMBER


NO	REVISION	DATE	NO	REVISION	DATE

THESE DRAWINGS ARE TO BE READ IN CONJUNCTION WITH SPECIFICATIONS AND ALL OTHER CONSULTANTS' DRAWINGS. ALL DIMENSIONS AND LEVELS TO BE VERIFIED ON SITE. DISCREPANCIES TO BE RESOLVED PRIOR TO THE COMMENCEMENT OF WORK. FIGURED DIMENSIONS ONLY MAY BE TAKEN FROM THIS DRAWING. ALL WORK TO COMPLY WITH THE NCC & AUSTRALIAN STANDARDS.



DRAWINGS PROVIDED FOR INFORMATIONAL PURPOSES ONLY. TENDERS TO CONTACT KATHERINE TOWN COUNCIL WHERE CLARIFICATION IS REQUIRED.


PH (08) 8972 5500 ABN 67 606 286 319 ARBV 51913

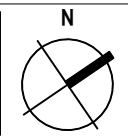

ANIMAL STORAGE SHELTER	PROJECT	STAGE	DESIGN DEVELOPMENT
KATHERINE TOWN COUNCIL	CLIENT	DATE	24-04-2024
WASTE MANAGEMENT FACILITY	ADDRESS	SCALE	AS INDICATED AT A3
KATHERINE SOUTH	SUBURB	SHEET	01 OF 02

## ADDENDUM A

JOB NUMBER: KTC02 DD01  
DRAWING: DD01  
REVISION: -

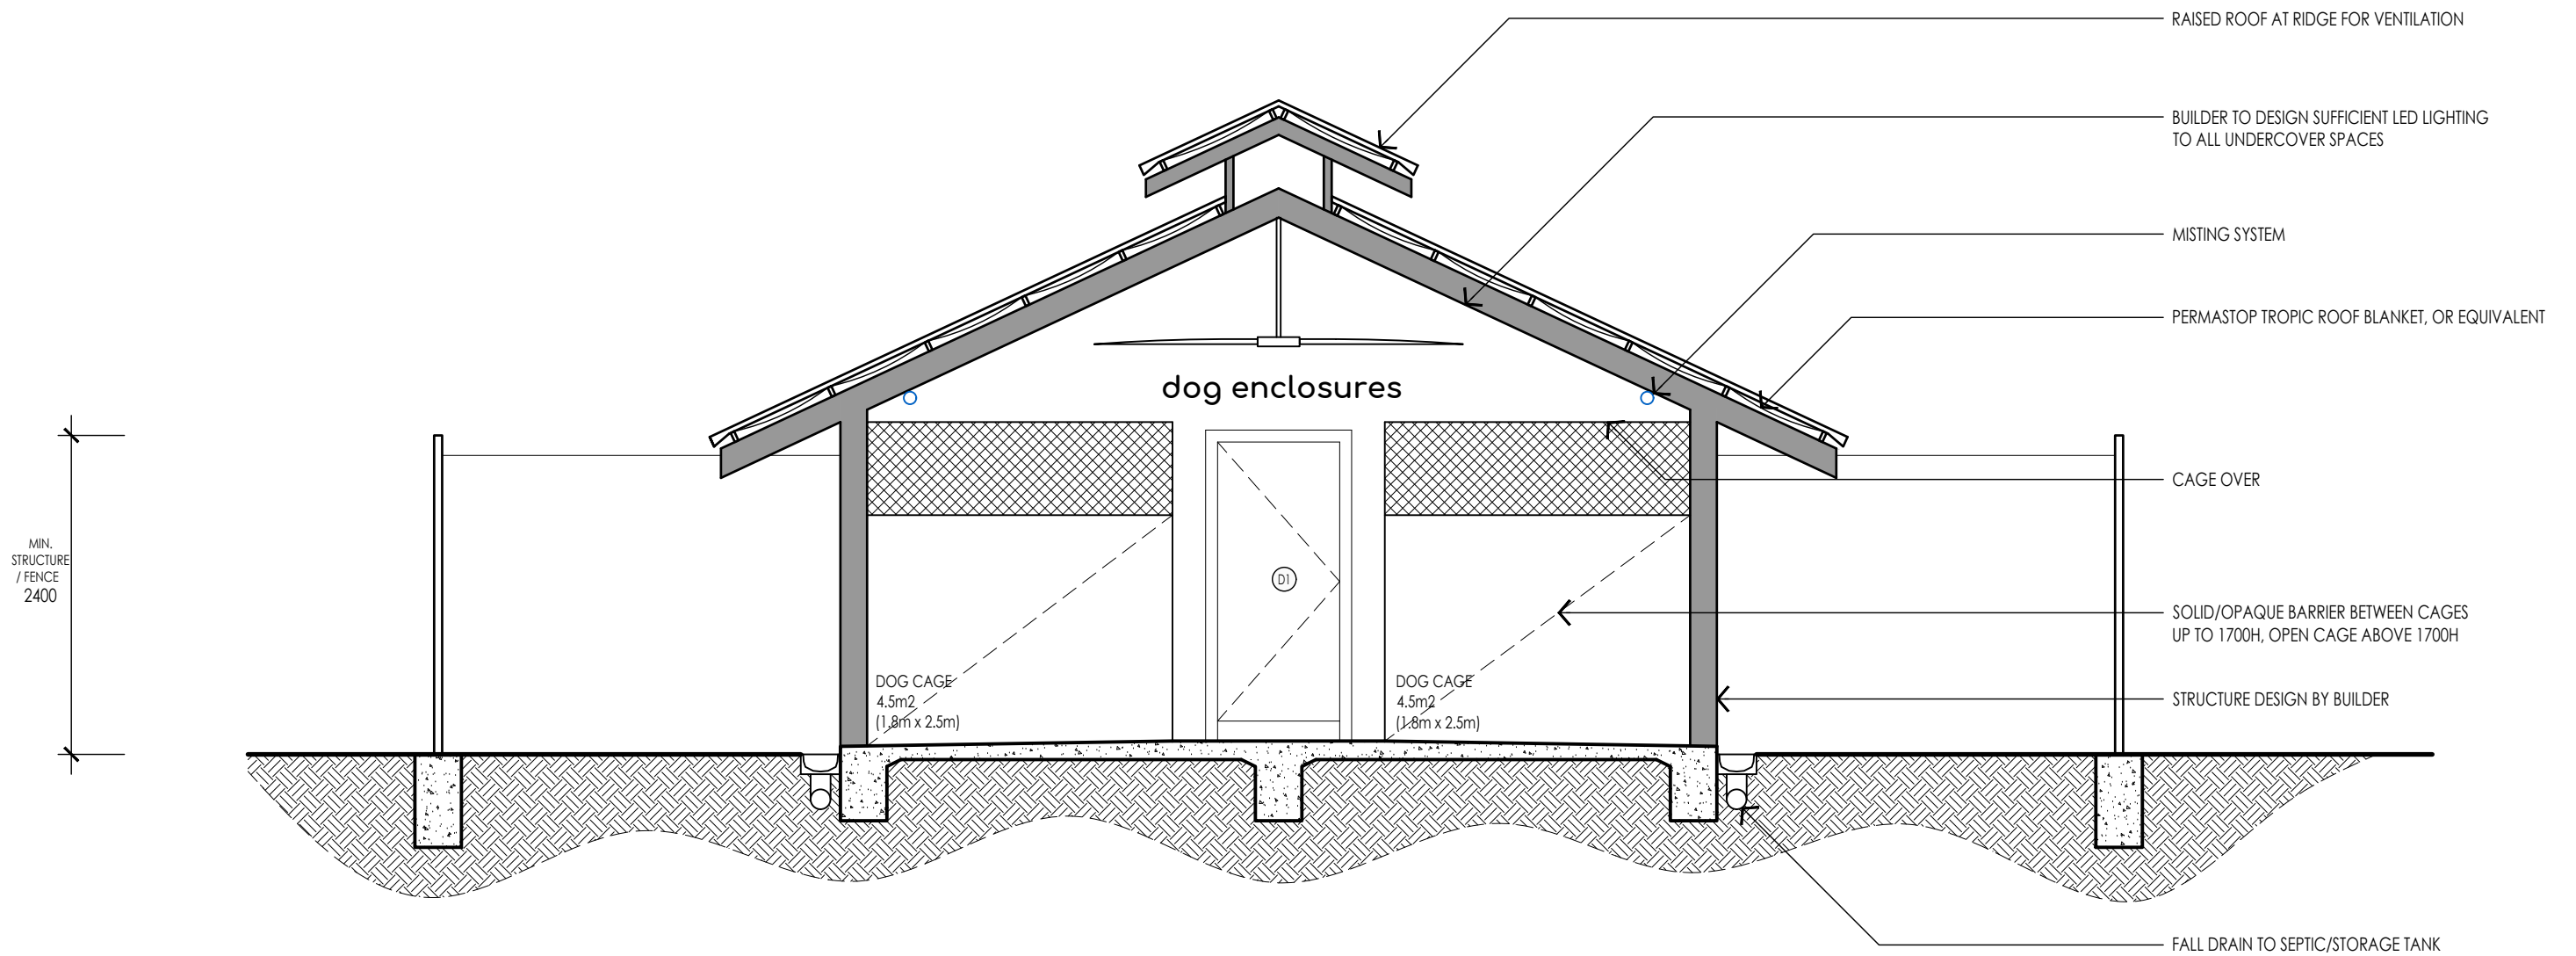

# SECTION S01


1:50

NO	REVISION	DATE	NO	REVISION	DATE

THESE DRAWINGS ARE TO BE READ IN CONJUNCTION WITH SPECIFICATIONS AND ALL OTHER CONSULTANTS' DRAWINGS. ALL DIMENSIONS AND LEVELS TO BE VERIFIED ON SITE. DISCREPANCIES TO BE RESOLVED PRIOR TO THE COMMENCEMENT OF WORK. FIGURED DIMENSIONS ONLY MAY BE TAKEN FROM THIS DRAWING. ALL WORK TO COMPLY WITH THE NCC & AUSTRALIAN STANDARDS.



DRAWINGS PROVIDED FOR INFORMATIONAL PURPOSES ONLY. TENDERS TO CONTACT KATHERINE TOWN COUNCIL WHERE CLARIFICATION IS REQUIRED.  
 PH (08) 8972 5500 ABN 67 606 286 319 ARBV 51913

 

ANIMAL STORAGE SHELTER PROJECT  
 KATHERINE TOWN COUNCIL CLIENT  
 WASTE MANAGEMENT FACILITY ADDRESS  
 KATHERINE SOUTH SUBURB

STAGE DESIGN DEVELOPMENT  
 DATE 23-04-2024  
 SCALE AS INDICATED AT A3  
 SHEET 02 OF 02

**ADDENDUM A**  
 JOB NUMBER DRAWING REVISION  
**KTC02 DD02 -**